



No. 7 TWP FIRE & RESCUE DEPT.

NEW BERN, NC.

SO145954 / Q114164

20' NON-WALKIN RESCUE (48/48/60/60)
SPARTAN FC94 CHASSIS

COMPT.	OPENING		INTERIOR DIMENSION			
L1/R1	46W	62H	48W	50H	94D	UPPER
			48W	20H	26D	LOWER
L2/R2	46W	62H	48W	50H	94D	UPPER
			48W	20H	26D	LOWER
L3/R3	58W	29H	60W	37H	94D	
L4/R4	58W	62H	60W	70H	26D	
B1	34W	62H	36W	50H	64D	UPPER
			36W	20H	26D	LOWER
ROOF	24W	72L	24W	72L	24D	
OSR2	24W	86L	24W	86L	24D	

THIS DRAWING IS FOR REFERENCE PURPOSES. ALL DIMENSIONS ARE SUBJECT TO MINOR VARIATIONS DUE TO MANUFACTURING PROCESSES.

(FOR INTERNAL SALES PURPOSES ONLY)

DEALER APPROVAL _____



DATE _____

AS IS

CUSTOMER APPROVAL _____

DATE _____

WITH REVISIONS

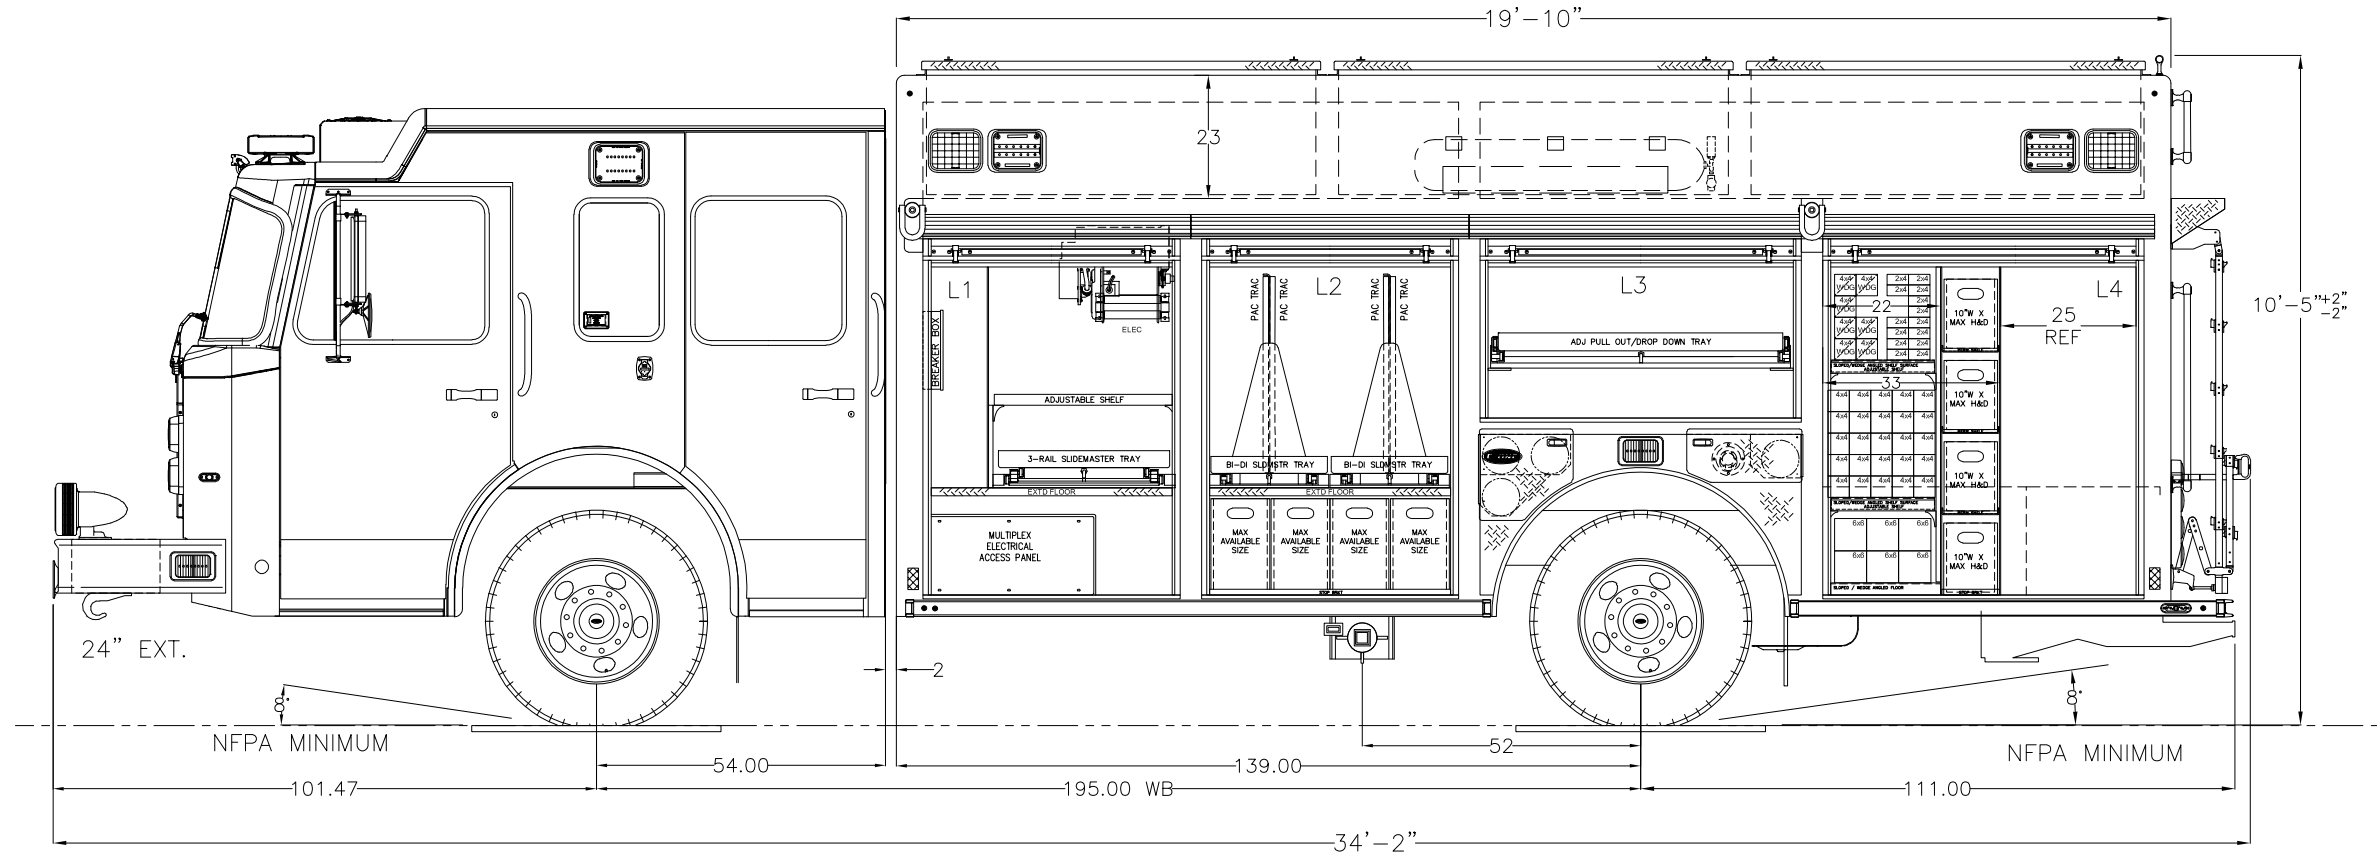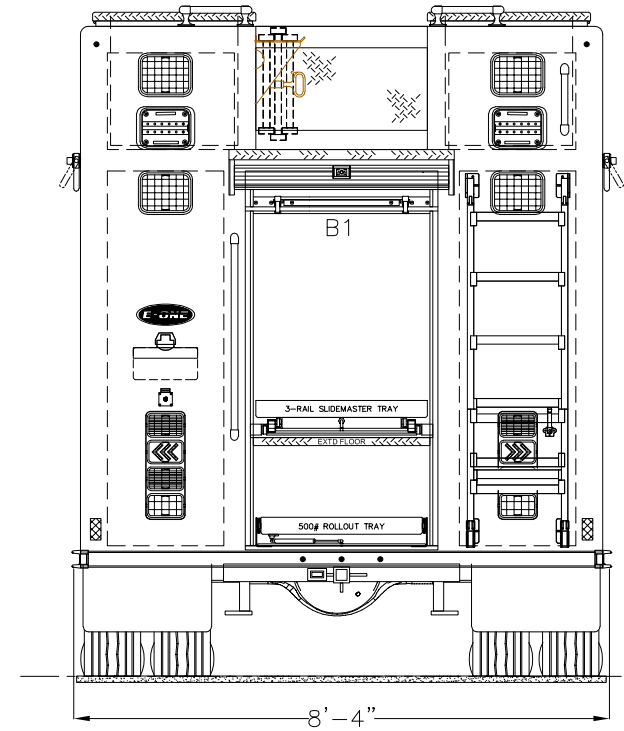

JRN	A.7	ORDER RELEASE	FEB 07 2023	J. NAWROCKI
DRAWN BY	REV	DESCRIPTION	DATE	APPROVED
		PROPOSAL REVISIONS		SHEET 1 OF 3



No. 7 TWP FIRE & RESCUE DEPT.

NEW BERN, NC.

SO145954 / Q114164

20' NON-WALKIN RESCUE (48/48/60/60)
SPARTAN FC94 CHASSIS

THIS DRAWING IS FOR REFERENCE PURPOSES. ALL DIMENSIONS ARE
SUBJECT TO MINOR VARIATIONS DUE TO MANUFACTURING PROCESSES.

(FOR INTERNAL SALES PURPOSES ONLY)

DEALER APPROVAL _____



DATE _____

AS IS

CUSTOMER APPROVAL _____

DATE _____

WITH REVISIONS

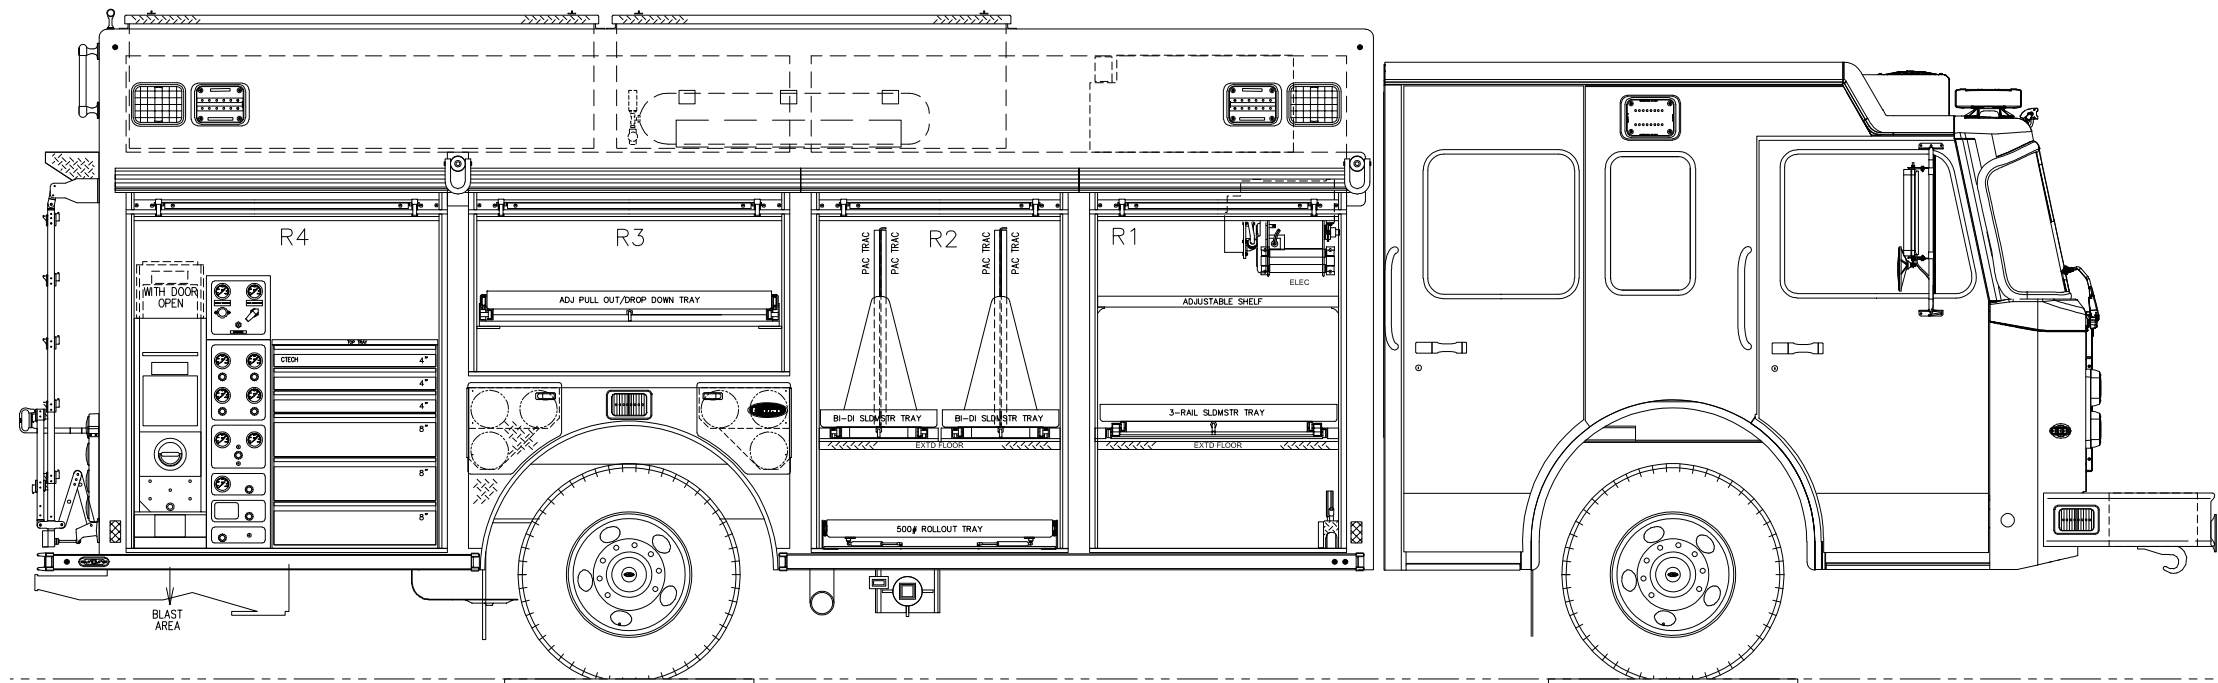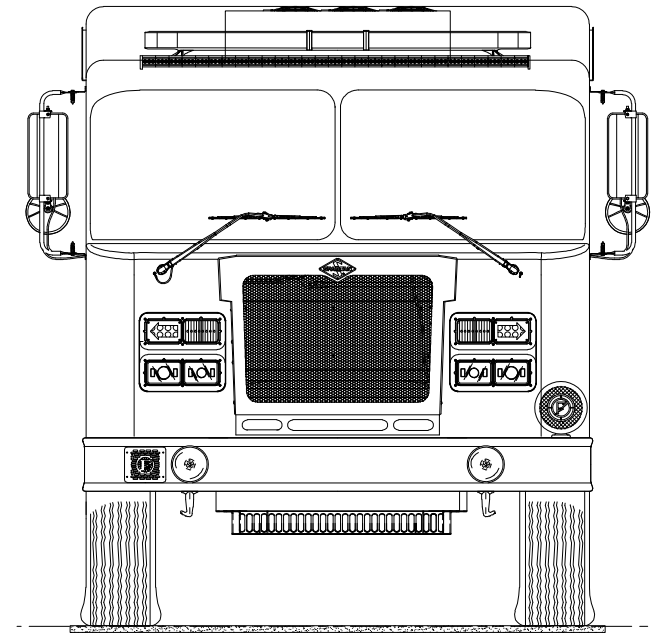

JRN	A.7	ORDER RELEASE	FEB 07 2023	J NAWROCKI
DRAWN BY	REV	DESCRIPTION	DATE	APPROVED
		PROPOSAL REVISIONS		SHEET 2 OF 3



No. 7 TWP FIRE & RESCUE DEPT.

NEW BERN, NC.

SO145954 / Q114164

20' NON-WALKIN RESCUE (48/48/60/60)
SPARTAN FC94 CHASSIS

THIS DRAWING IS FOR REFERENCE PURPOSES. ALL DIMENSIONS ARE
SUBJECT TO MINOR VARIATIONS DUE TO MANUFACTURING PROCESSES.

(FOR INTERNAL SALES PURPOSES ONLY)

DEALER APPROVAL _____


DATE _____

AS IS

CUSTOMER APPROVAL _____

DATE _____

WITH REVISIONS

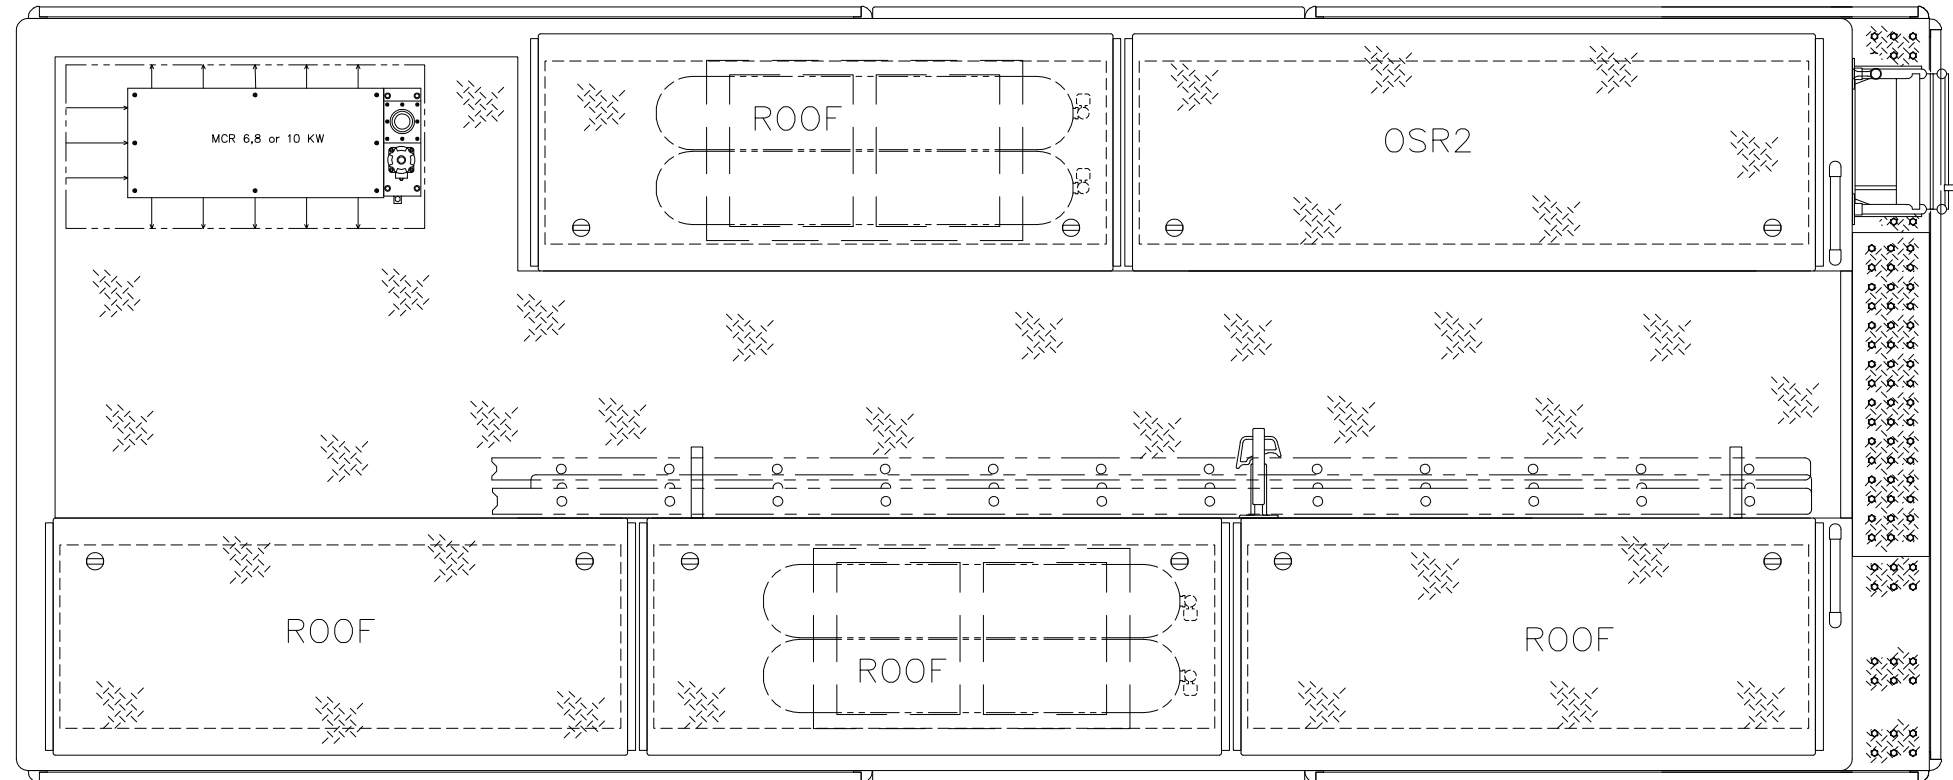

JRN	A.7	ORDER RELEASE	FEB 07 2023	J. NAWROCKI
DRAWN BY	REV	DESCRIPTION	DATE	APPROVED
		PROPOSAL REVISIONS		SHEET 3 OF 3